




ATTACHMENT 3 – PLANS 1 TO 4

SHARK BAY MARINE PARK

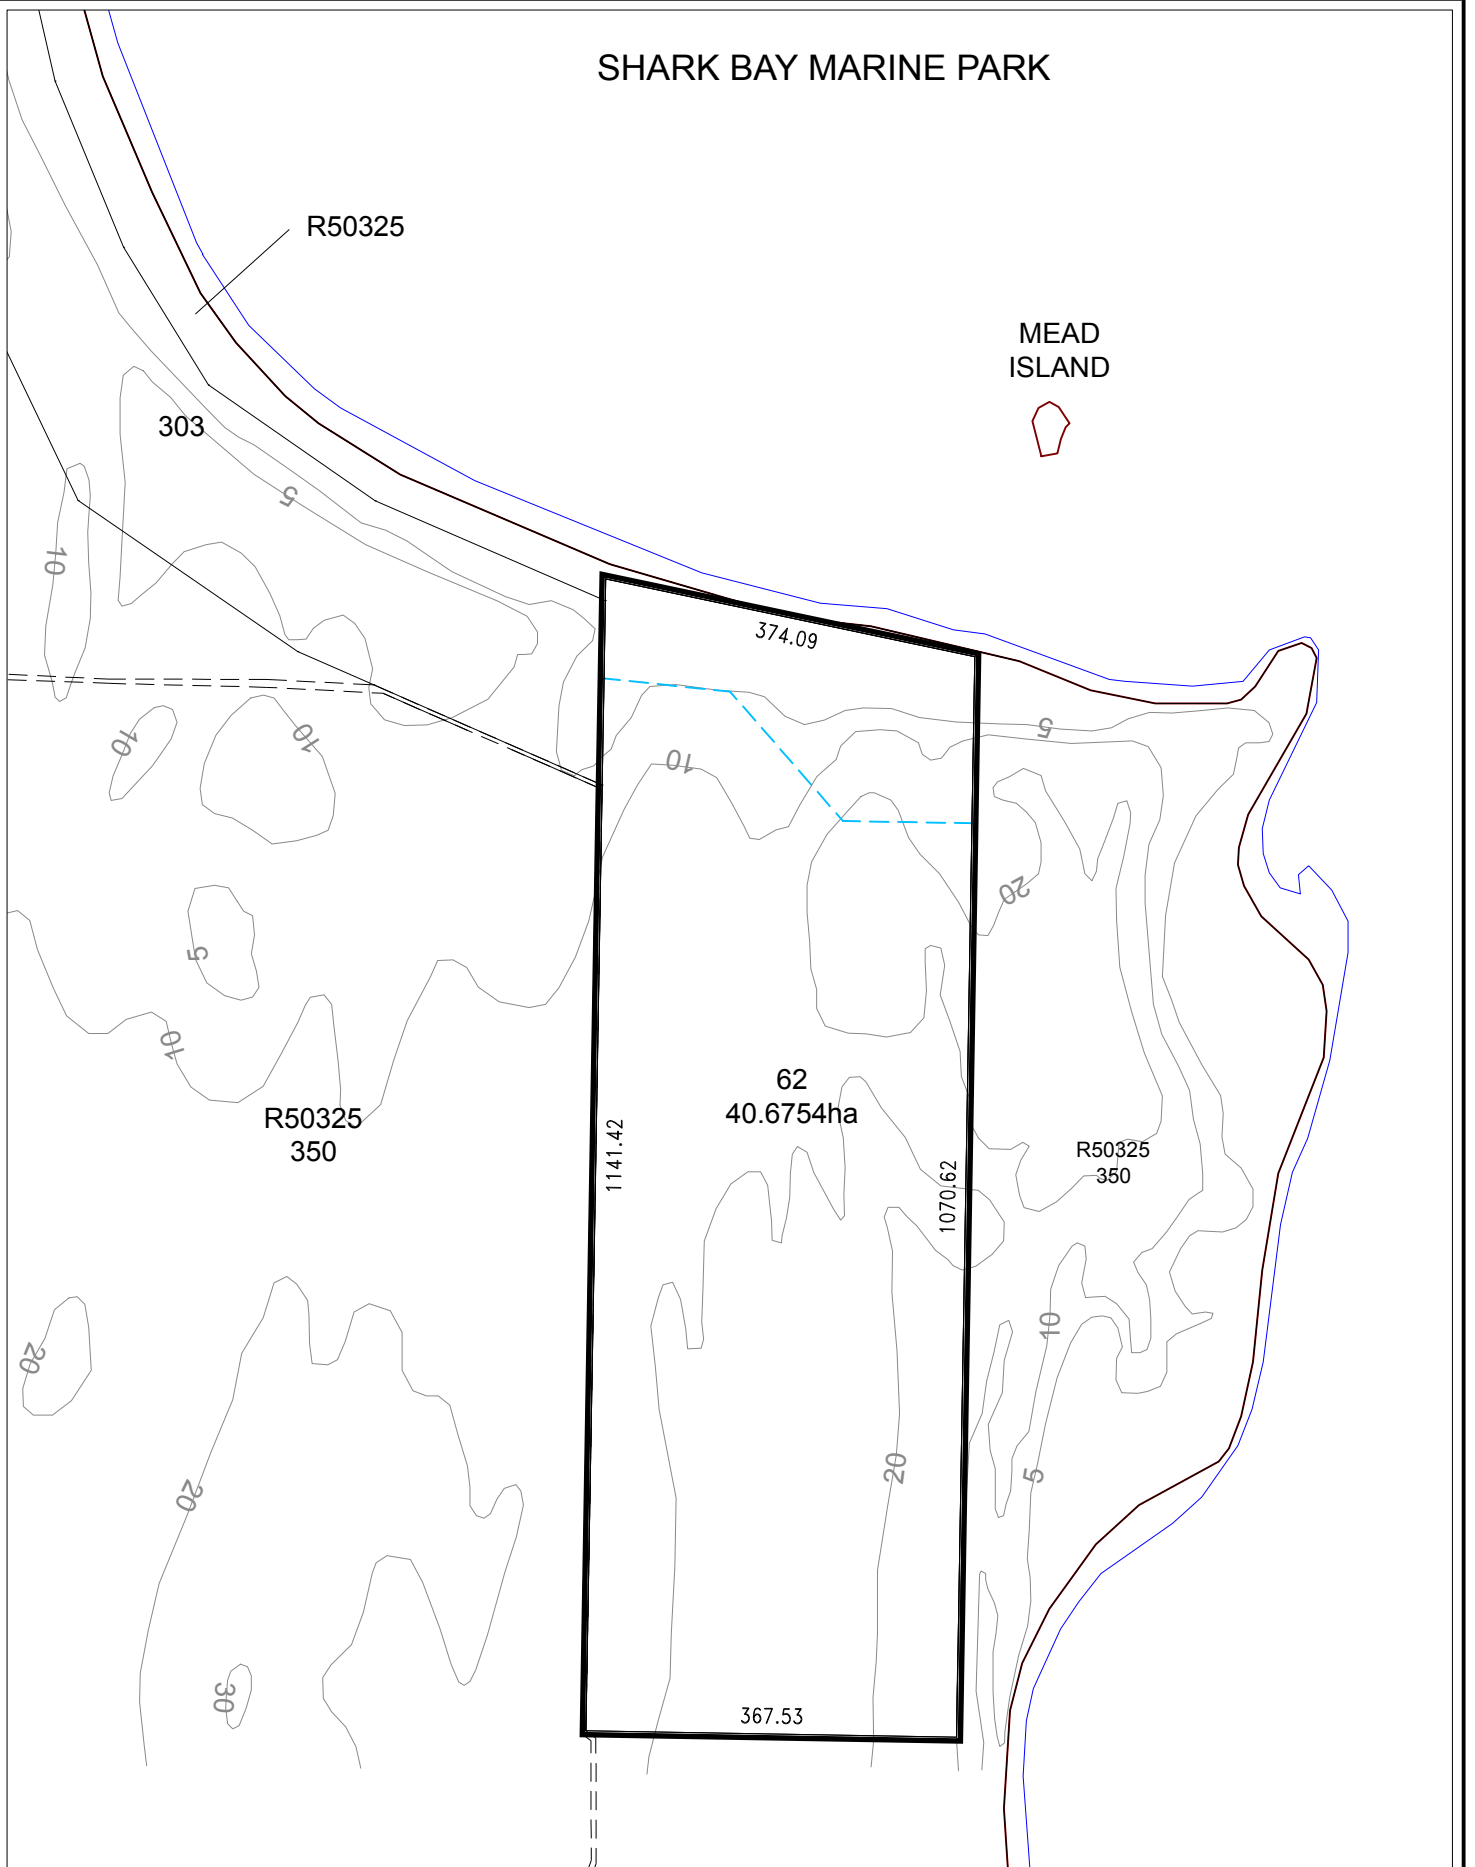

Tel: (08) 9303 2532
Mob: 0429 303 100
PO Box 1685
WANGARA DC WA 6947
www.exurban.com.au



0 50 100 150 200 250 300 350m

SCALE 1:7500 @ A4
DATE: 05.09.2019

LEGEND:

SUBJECT LAND.....



EXISTING WATER SUPPLY EASEMENT



EXISTING LOT CONFIGURATION PLAN 2

LOT 62
DIRK HARTOG ISLAND
Shire of Shark Bay

SHARK BAY MARINE PARK



Tel: (08) 9303 2532
Mob: 0429 303 100
PO Box 1685
WANGARA DC WA 6947
www.exurban.com.au



0 50 100 150 200 250 300 350m

SCALE 1:7500 @ A4
DATE: 05.09.2019

LEGEND:

SUBJECT LAND.....




EXISTING WATER SUPPLY EASEMENT




AERIAL PHOTO PLAN 3

LOT 62
DIRK HARTOG ISLAND
Shire of Shark Bay

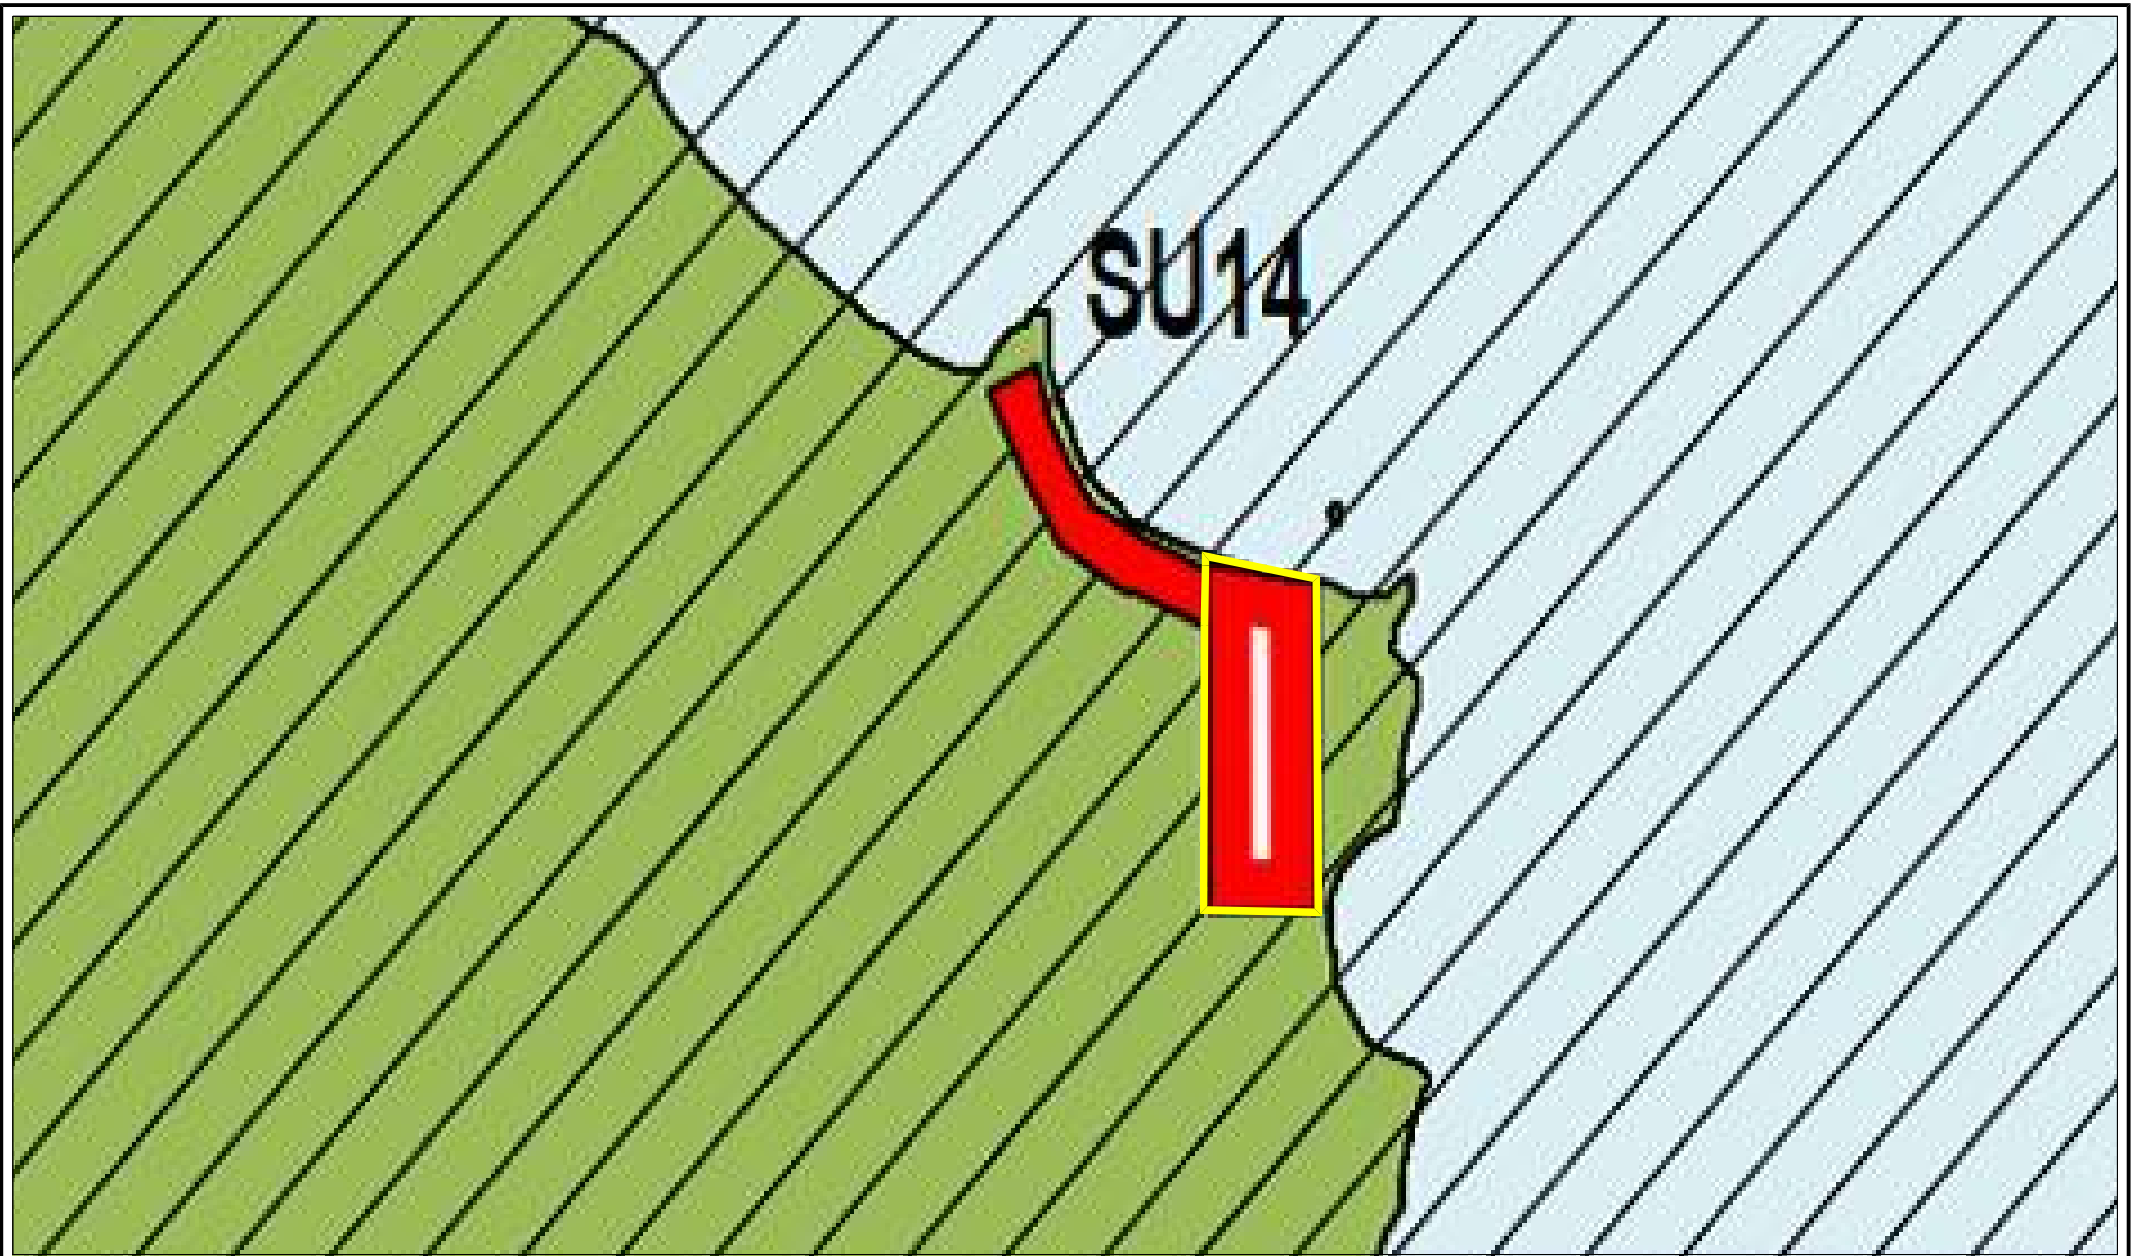


Tel: (08) 9303 2532
Mob: 0429 303 100
PO Box 1685
WANGARA DC WA 6947
www.exurban.com.au

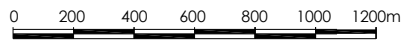

SCALE 1:25 000 @ A4
DATE: 05.09.2019

LEGEND:
SUBJECT LAND.....
DRAINAGE/WATERWAY RESERVE.....
ENVIRONMENTAL CONSERVATION RESERVE.....
SPECIAL USE ZONE.....

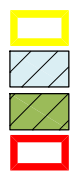

CURRENT ZONING PLAN
PLAN 4

LOT 62
DIRK HARTOG ISLAND
Shire of Shark Bay