




ATTACHMENT 3 – PLANS 1 TO 4



SOURCE: PARKS & WILDLIFE SERVICE - DEPARTMENT OF BIODIVERSITY, CONSERVATION & ATTRACTIONS



Tel: (08) 9303 2532
Mob: 0429 303 100
PO Box 1685
WANGARA DC WA 6947
www.exurban.com.au

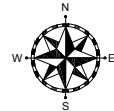

LEGEND:

SUBJECT LAND.....




PLAN 1 - LOCATION PLAN


LOTS 62 & 303
DIRK HARTOG ISLAND
Shire of Shark Bay

0 5 10 15km

SCALE 1:350 000 @ A4
DATE: 26.08.2019

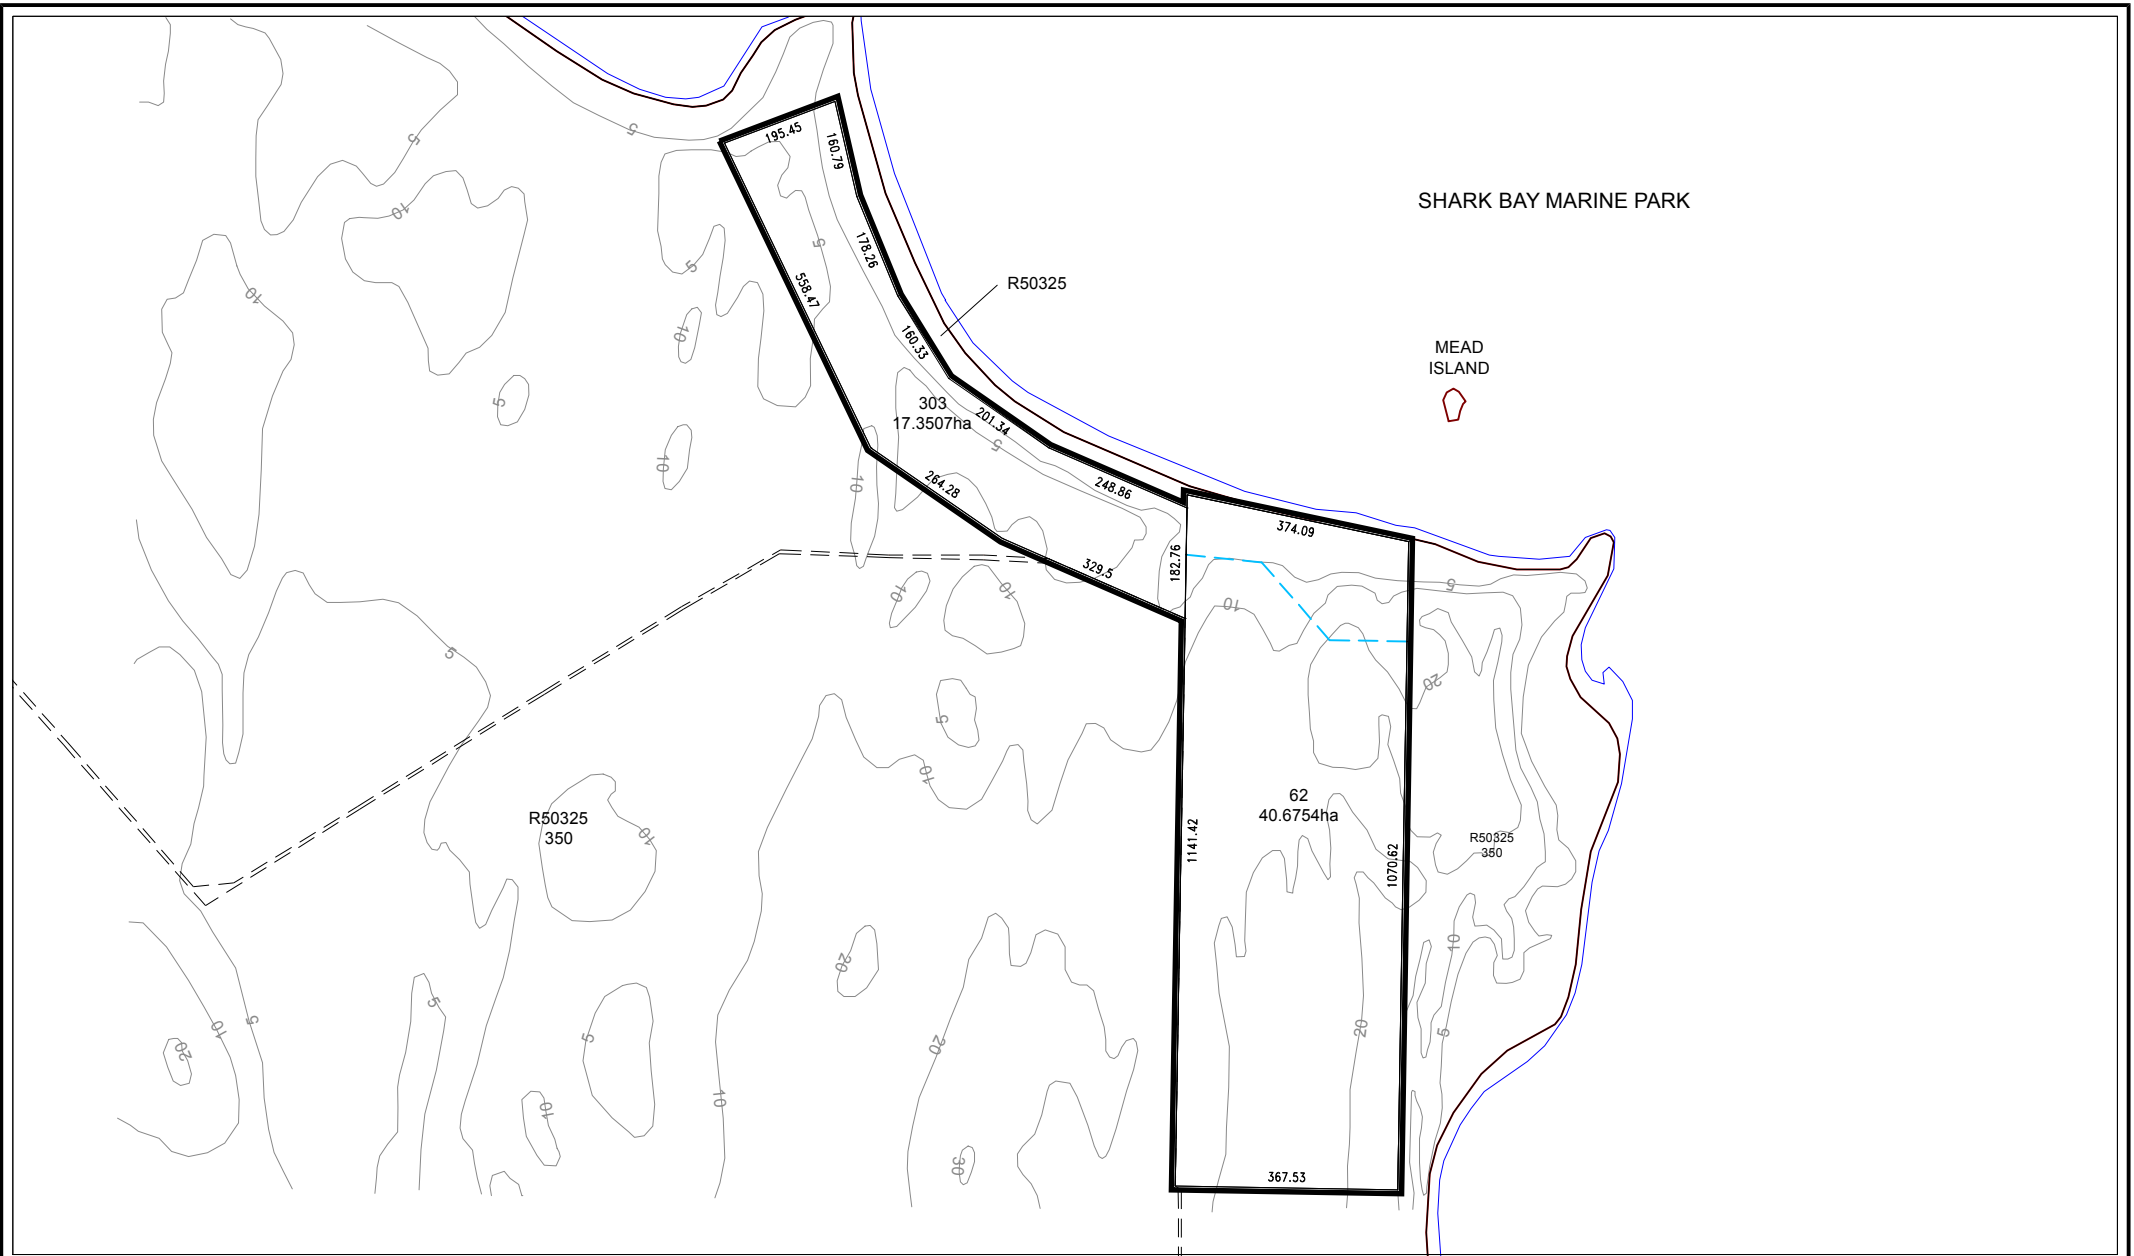

 Tel: (08) 9303 2532 Mob: 0429 303 100 PO Box 1685 WANGARA DC WA 6947 www.exurban.com.au		LEGEND: SUBJECT LAND.....  EXISTING WATER SUPPLY EASEMENT - - - - 	EXISTING LOT CONFIGURATION PLAN 2 LOTS 62 & 303 DIRK HARTOG ISLAND Shire of Shark Bay
			0 100 200 300 400 500 600m SCALE 1:12 500 @ A4 DATE: 03.09.2019

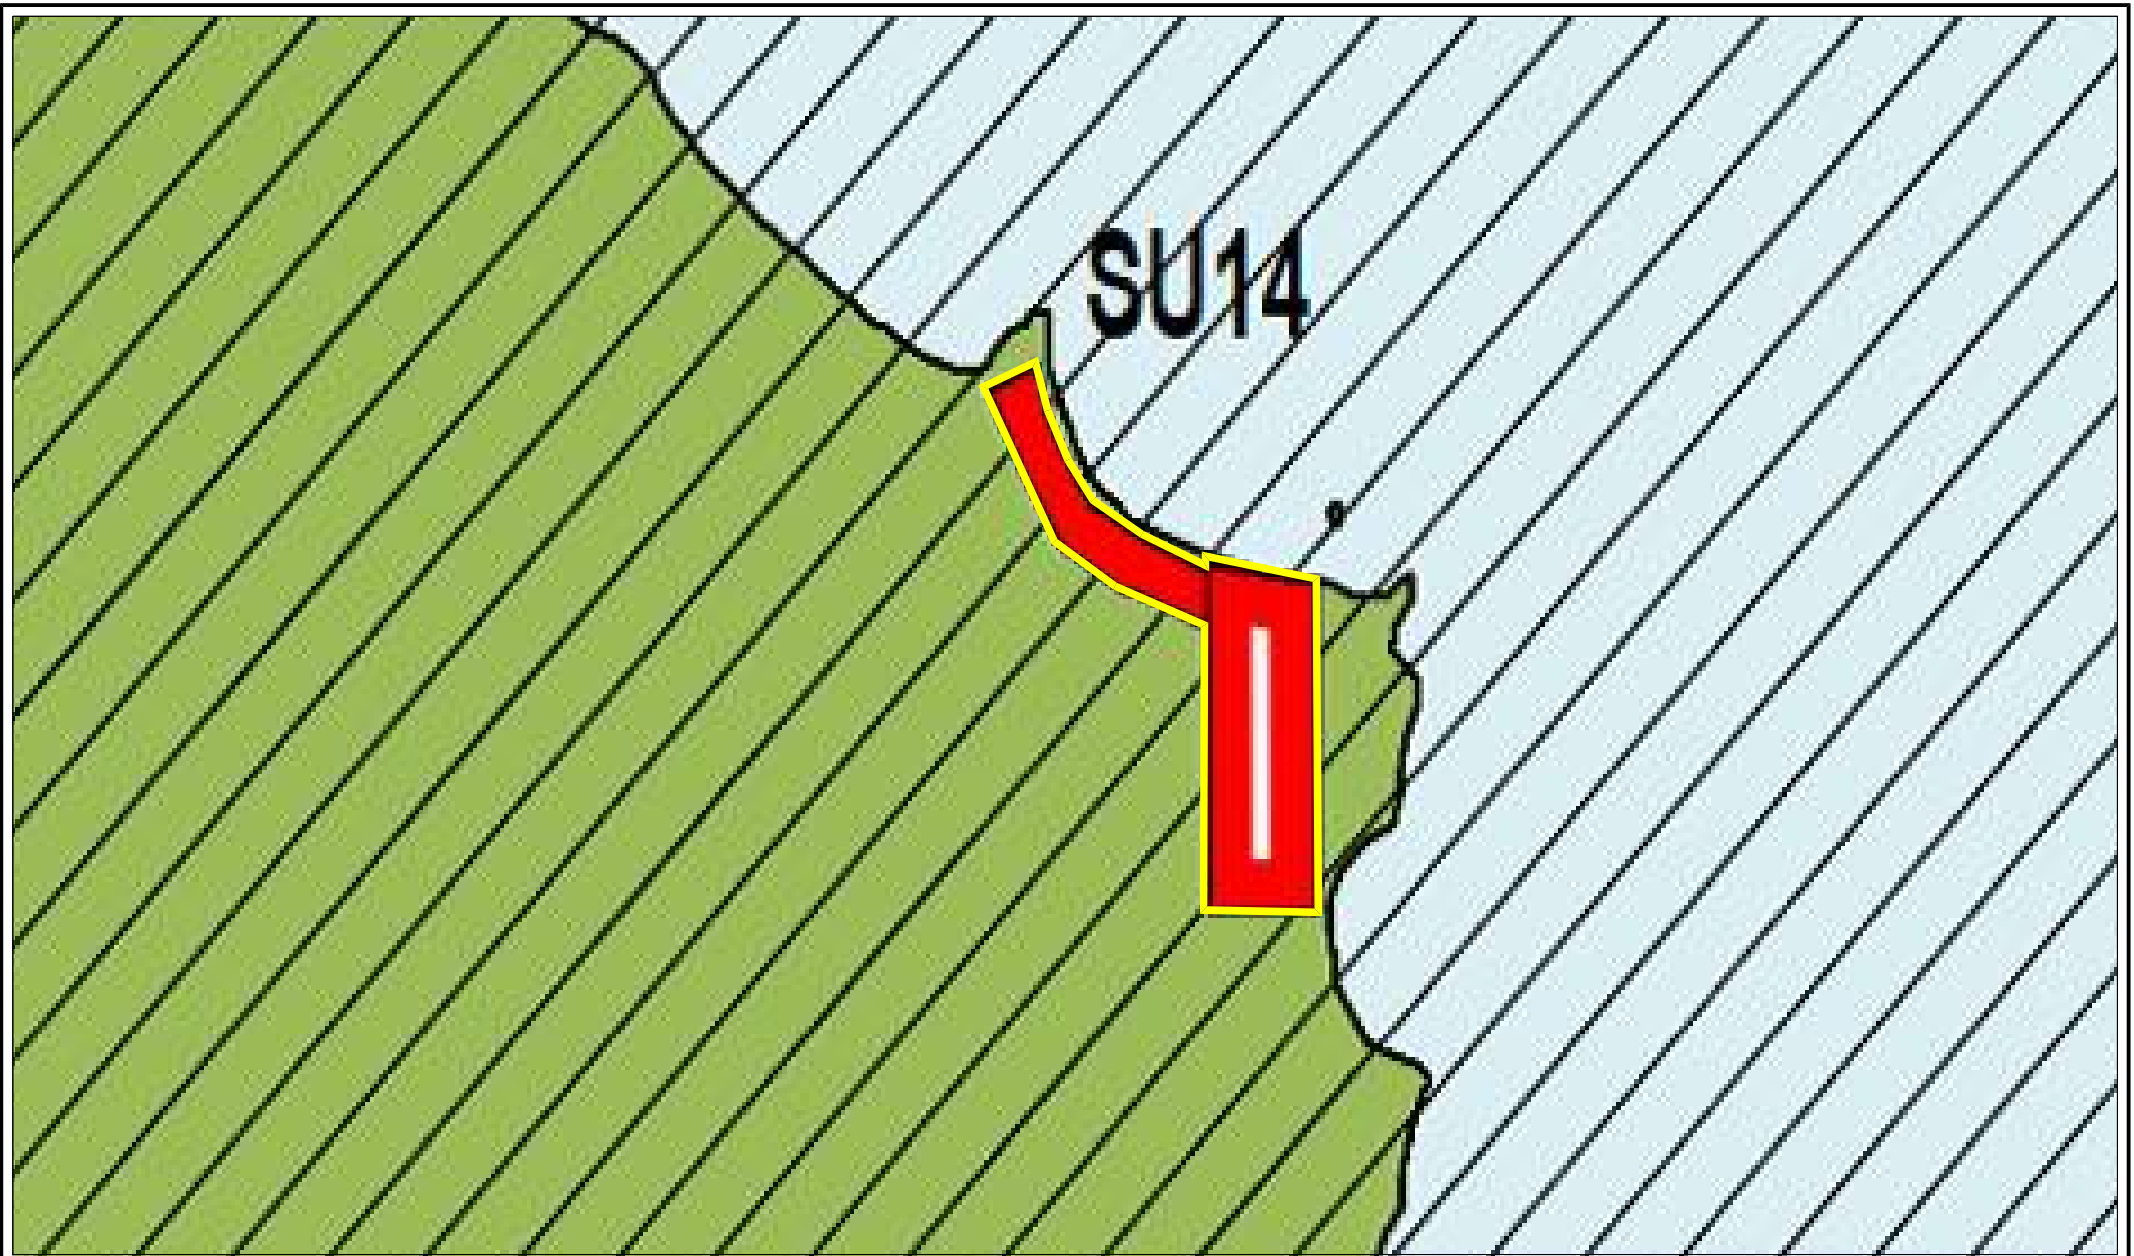




Tel: (08) 9303 2532
 Mob: 0429 303 100
 PO Box 1685
 WANGARA DC WA 6947
 www.exurban.com.au



LEGEND:

SUBJECT LAND.....	
DRAINAGE/WATERWAY RESERVE.....	
ENVIRONMENTAL CONSERVATION RESERVE.....	
SPECIAL USE ZONE.....	

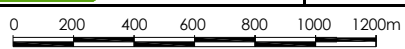

SCALE 1:25 000 @ A4
 DATE: 26.08.2019

**CURRENT ZONING PLAN
PLAN 4**

LOTS 62 & 303
 DIRK HARTOG ISLAND
 Shire of Shark Bay