



**SHIRE OF SHARK BAY
PUBLIC NOTICE**

**DEVELOPMENT APPLICATION – PROPOSED HOLIDAY HOUSE RENEWAL
LOT 1 (NO 31A) HARTOG CRESCENT, DENHAM**

The previous owners lodged a planning application seeking approval to use the existing house as a Holiday House in 2024. A new approval was issued on 18 December 2024, and expired on 18 December 2025 (as it was limited to a one-year period).

The previous owners lodged a second planning application seeking approval to continue to operate the holiday house last year, and a longer 3-year approval was granted on 22 January 2026. Approvals are only valid for the current landowner, and the property has recently been sold.

The new owners have lodged a planning application to seek a new approval in their names, as they seek to continue the holiday house use. They propose to continue to use Ray White as the property manager.

The Shire can consider issuing a new approval for a 1, 3 or 5 year period. Generally, when there is a change of ownership, the Shire limits any new approval to a one-year period.

Prior to determining this application, the Shire would like to provide you with the opportunity to comment on the proposal. The plans can be viewed at the Shire of Shark Bay, 65 Knight Terrace, Denham during office hours or on the Shire website.


Should you wish to make a submission on the proposal, your comments (in writing) will need to be lodged to the Shire by **4.00 PM, 9 September 2026**

Please note, if no comments are received by the closure date, we will assume that you have no comment you wish to make and the application will be assessed and determined on its merits and without any further consultation.

Should you have any queries relating to the proposed application, please do not hesitate to contact the Shire's Planning consultant, Ms Liz Bushby on 0488910869 (between Tuesday and Friday).

Dale Chapmen
CHIEF EXECUTIVE OFFICER

26 August 2026

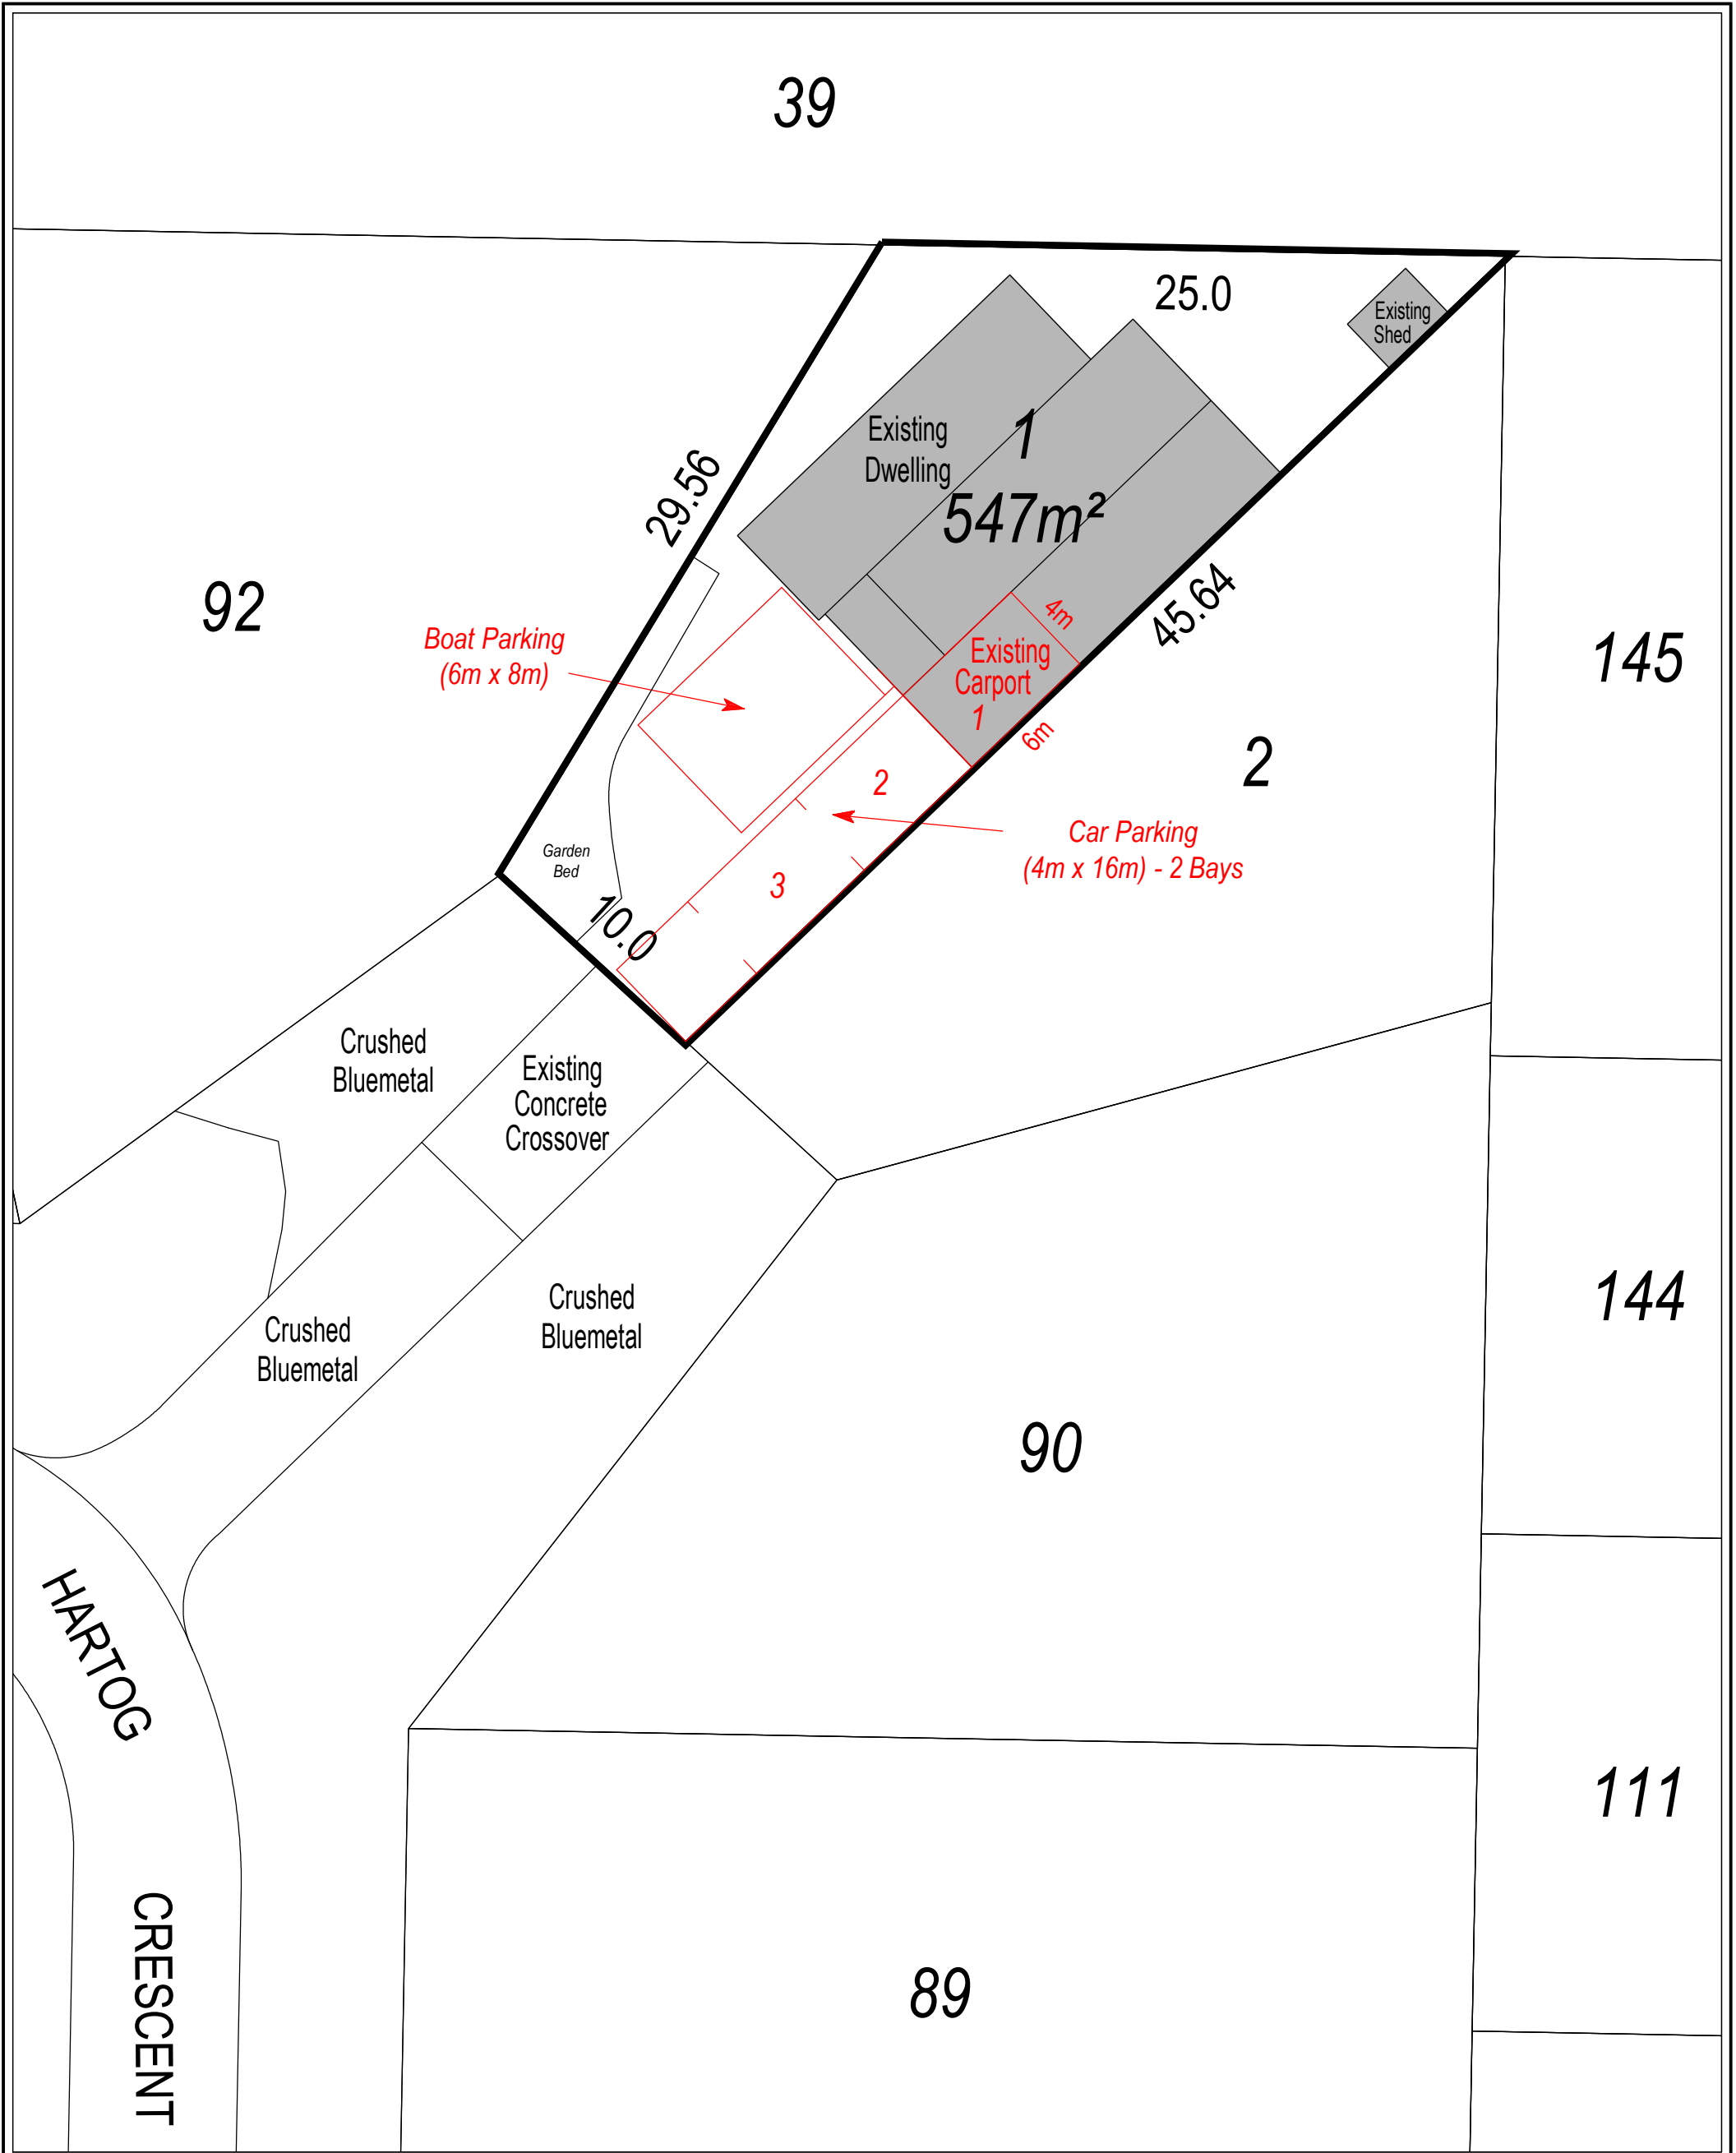

0246810121618m SCALE 1:250 ORIGINAL PLAN SIZE: A3	LEGEND: SUBJECT LAND  NOTE: Dimensions and areas subject to survey. DATE: 06.10.2025	PROPOSED PARKING BAYS SITE PLAN LOT 1 (No. 31A) HARTOG CRESCENT DENHAM Shire of Shark Bay
 NORTH PREPARED FOR: Mr Rob Witney C/- Ray White Shark Bay E: gcmcorpsservices@gmail.com T: 0423 787 440		

Attachment 2

Street View - 31a Hartog Crescent



Car & Boat Parking
Ample room for a boat
and 2 cars on the
property

Attachment 2

Aerial View 31a Hartog Crescent

Car & Boat Parking
Ample room for a boat
and 2 cars on property



Attachment 2

Street View - 31a Hartog Crescent



Car & Boat Parking
**Ample room for a boat
and 3 cars on the
property**

Attachment 2

Aerial View 31a Hartog Crescent


Car & Boat Parking
Ample room for a boat
and up to 3 cars on
the property



Attachment 3

Internal Floor Plan

31a Hartog Crescent, Denham “Spider Webb”

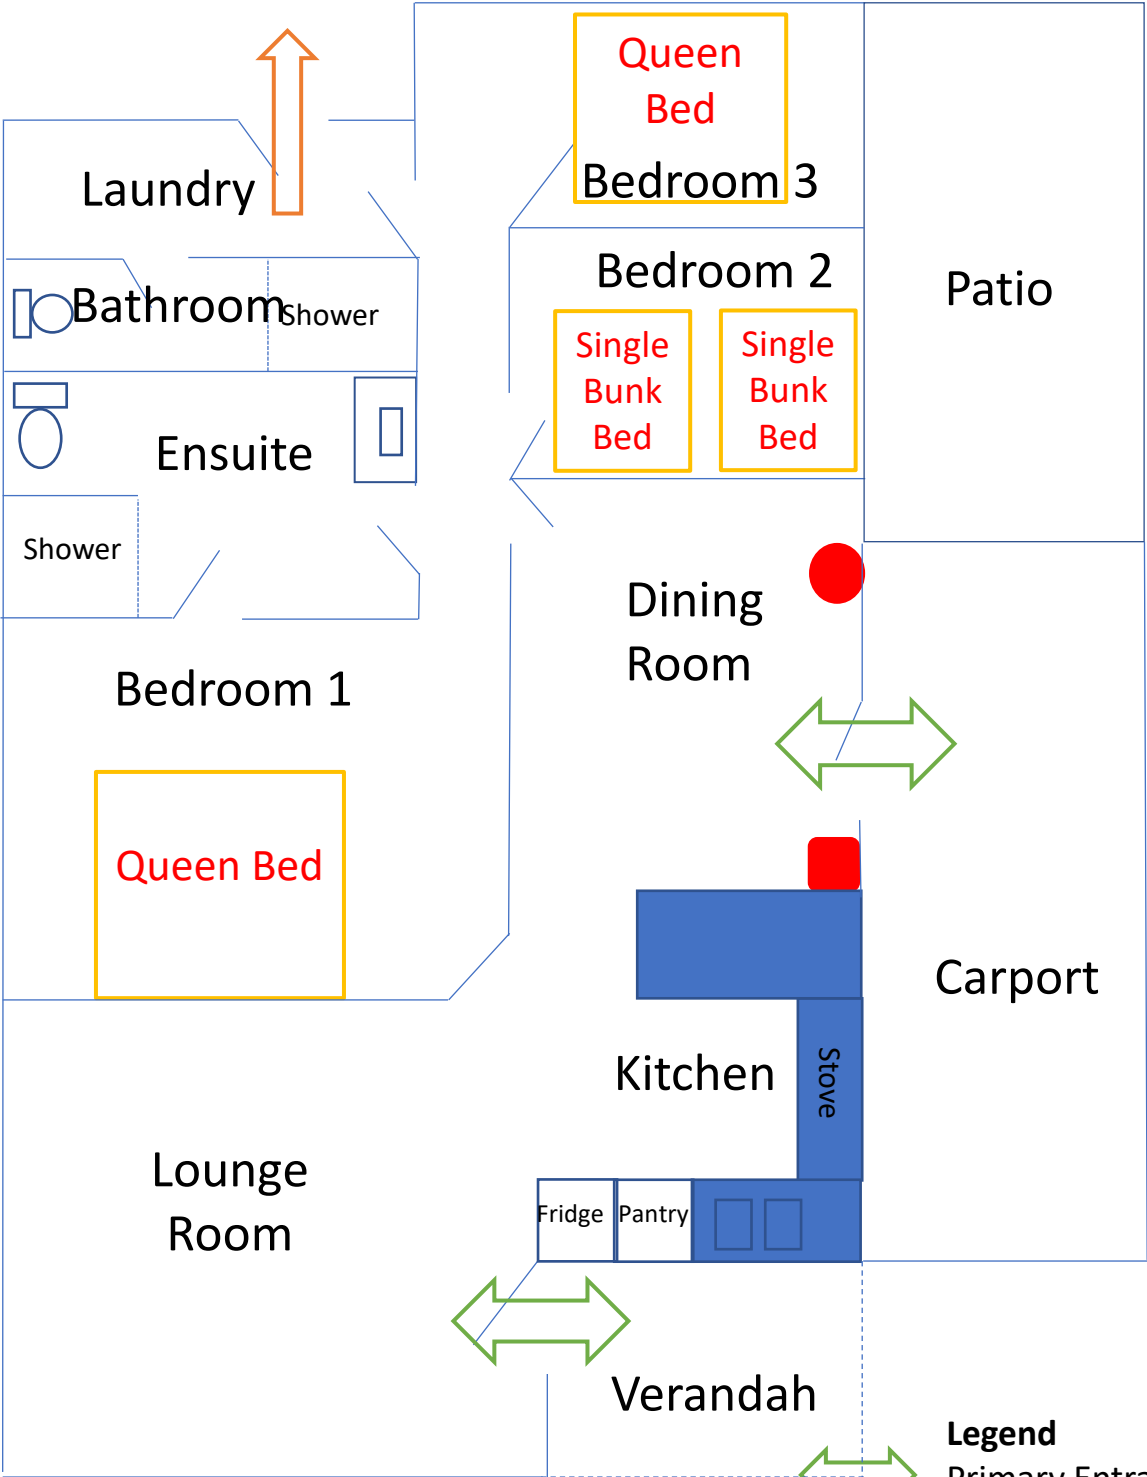

- Legend
- Primary Entrance/Exit
- Secondary Exit
- Fire Extinguisher
- Fire Blanket

CODE OF CONDUCT FOR GUESTS SPIDER WEBB

PROPERTY ADDRESS: 31a HARTOG CRESCENT, DENHAM WA 6537

PROPERTY MANAGER: RAY WHITE SHARK BAY

The following Code of Conduct governs guest behaviour and use of the property. All guests are to follow the Code of Conduct for themselves and any visitors they allow at the property.

GUESTS:

- A responsible adult (over 18 years of age) shall be on site at all times when children are present.
- No unauthorised people are permitted to stay overnight.
- There shall be a maximum of **8 guests** on the property at any one time.

NOISE AND NUISANCE:

- Guests are not to cause or permit nuisance at the property.
- This includes excessive noise, disruptive behaviour or anti-social behaviour.
- Noise should generally cease after 9:00pm Sunday to Thursday and 10:00pm Friday and Saturday.
- The Property Manager may contact any guests where noise levels are deemed unacceptable.

VEHICLE PARKING:

- Guests shall park all cars and any trailers, caravans or boats on the property at all times.
- Guests shall not park on the verge or on the street outside of the property.

PREMISE CONDITION AND CLEANLINESS:

- It is all guests responsibility to leave the premises in a clean and tidy condition upon vacating.
- All fittings and chattels are to be left in their original condition and position that they were in at the beginning of each stay.
- Guests are to notify the Property Manager of any damage or disrepair within 24 hours of this occurring.
- Any damage repairs or excessive cleaning that is attributed to guests stay will be paid for by the guests.

FIRES:

- No candles or open fires are permitted on the property.
- All guests should read the Fire and Emergency Response Plan.

Attachment 4

RUBBISH DISPOSAL:

- All rubbish is to be placed in the bins provided.
- Guests are responsible for taking out the outdoor rubbish bin where their stay coincides with collection days.
- Your collection day is as per the Ray White Shark Bay information sheet (on the fridge door for rubbish days).

KEYS:

- At the end of your stay please lock the premises (including all doors and windows) and return the keys to Ray White Shark Bay.

TERMINATION OF ACCOMMODATION:

The Property Manager reserves the right to terminate accommodation if guests are found to have contravened any part of the Code of Conduct. No refunds will be made where termination is made due to a breach of the Code of Conduct. Refer to the Ray White Shark Bay rental agreement.

**RAY WHITE SHARK BAY
MANAGEMENT PLAN**

SPIDER WEBB

1. PROPERTY ADDRESS: 31A HARTOG CRESCENT, DENHAM

2. PROPERTY MANAGER DETAILS:

Name: Ray White Shark Bay – Debbie Byett
Address: U3/ 71 Knight Terrace, Denham
Phone Number: 9948 1323
Mobile: 0448 753 314
Email: sharkbay.wa@raywhite.com

3. DETAILS OF RESERVATION ARRANGEMENTS (PLEASE TICK ALL APPLICABLE):

- ☒ Internet (please specify) : All bookings through Ray White Shark Bay
- ☒ Property Manager : All bookings through Ray White Shark Bay
- ☐ Other (please specify) N/A

4. RAY WHITE SHARK BAY MANAGEMENT STATEMENT

Ski At Denham Pty Ltd T/A Ray White Shark Bay has been managing holiday accommodation houses and units in Denham continuously for the past 22 years.

Ray White Shark Bay are a complete property management service and over the years have developed the skills necessary to help the owners of the properties, and the many thousands of visitors we deal with annually. We are based permanently in Denham and have an office located at 3/71 Knight Terrace. The office is officially open 6 days a week and we are available by mobile if the office is not open.

Some key points of our service below.

- The premises are inspected after guests check out to ensure that it has been kept in a neat and tidy condition. Guests can provide their credit card details as security or pay a bond which is refunded after inspection.
- Bins are put out weekly for standard Council pick up or as necessary.
- Ray White Shark Bay arrange regular cleaning of the premises in between guest stays and ongoing maintenance of the property.
- Any damage, safety or general maintenance issues are reported to the owner, including smoke alarms and fire safety equipment.
- If works are needed, such as replacement of smoke alarms, new batteries in smoke alarms, or general safety / maintenance repairs then we organise those works for the owners.
- As premises are inspected regularly we have a high level of knowledge about the condition of each property/dwelling under our management.
- Because we are based locally and live in the Denham community we have excellent knowledge of what happens at all the properties that we manage.

Attachment 5

5. BOOKING PROCEDURE CONDUCT FOR GUESTS

Ray White Shark Bay have booking procedures and provide guests with the following at the time of booking:

TERMS AND CONDITIONS (House rules) Need to know items such as Check in / Check out times. After Hour Key Pick Up. Linen and what is provided. Cancellation Policy. Pet Information. Rubbish collection. Guest Numbers/Excessive Noise. Guest Responsibilities. Left Items. Feedback. Call Outs. Loss or Damage to Property. Alternate Accommodation. Property Keys. Covid-19 Information (if applicable).

CONFIRMATION LETTER (which the guest acknowledges) the booking is for a total of **8 guests** and that there is a strict no smoking policy inside the premises, they also acknowledge that if house rules are broken and false or misleading information has been given that as the Manager Ray White Shark Bay have the authority to order the premises be vacated with no refunds given.

When guests check in whether it be in business hours or after hours they collect an envelope with a town map and directions to their accommodation, a set of keys, Ray White Shark Bay after hours contact numbers if they are needed and important things to know.

6. MAINTENANCE AND ACCESSIBILITY

Who will be responsible for ensuring that a fire extinguisher will be provided?	Owner or Fire Technician (already installed)
Who will inspect the premises regularly to ensure that the smoke alarms are in working order?	Owner or Property Manager (already installed)
Who will inspect the premises regularly to ensure that the fire extinguisher is in working order?	By registered Fire Test & Tag Technician at least 2 times per year
What arrangements are in place for cleaning the house before each booking?	Organised by Ray White Shark Bay via local contract
Is there a working outdoor hose available to guests?	Yes - one on the front garden with a long hose and one at the back of the house (outside Bedroom 3)
If windows are fitted with locks, are the keys provided to guests?	Yes – organised by Ray White Shark Bay
Are guests given keys to all external lockable doors, including security doors?	Yes - organised by Ray White Shark Bay
What arrangements are in place for maintenance of external yard areas?	Organised by Ray White Shark Bay & also conducted via owners on a regular basis. The place is always well kept.

7. RAY WHITE SHARK BAY ACTIVE COMPLAINTS POLICY

- Ray White Shark Bay have staff available after hours who are contactable by mobile and email if neighbours need to report any guest behaviour issues.
- All complaints are recorded in an electronic form with the address and nature of complaint.
- Each complaint is assessed based on the individual situation taking into regard the seriousness of the complaint.
- Any premises would be inspected in person on receipt of a complaint and staff would talk to the guests about any issue reported by a neighbour.
- Depending on the nature of the issue, staff may give the guests a warning or under extreme circumstances Ray White Shark Bay has authority to evict guests.
- The complainant /neighbour would be informed of the outcome of any inspection and action taken by Ray White Shark Bay to respond to the complaint. Advice would generally be provided in writing by email for recording purposes.
- Owners are also advised in writing of the any serious or justified complaint and action taken to respond or resolve any complaint.

Attachment 5

- If warranted Ray White Shark Bay would liaise with police over any serious issues, and have a good working relationship with local police.
- During peak holiday periods Ray White Shark Bay conduct drive by inspections of properties under our care to ensure that they are well managed. Ray White Shark Bay take an active role in overseeing the use of all holiday houses under our management to ensure that they are used responsibly.
- It is in our interest to ensure that all properties under our care are well managed, looked after, and maintained to fulfill our contractual obligations with land owners.

Also being a part of a large franchise group such as Ray White we can also call on our corporate office for assistance and support regarding any complaints or disputes.

As outlined in Point 5 all guests are provided with detailed terms and conditions as part of the booking process.

FIRE AND EMERGENCY RESPONSE PLAN

SPIDER WEBB

1. PROPERTY ADDRESS: 31A HARTOG CRESCENT, DENHAM WA 6537


Fire Extinguisher Location : Fixed on the wall in the dining room area.

Fire Blanket Location: Fixed on the wall in the kitchen (dining room side of the kitchen counter top)

Refer Appendix A attached photos of the installed fire extinguisher and fire blanket.

2. FIRE AND EMERGENCY EVACUATION PLAN (to be displayed in house – A3 size)

Fire & Emergency Evacuation Plan 31a Hartog Crescent, Denham “Spider Webb”

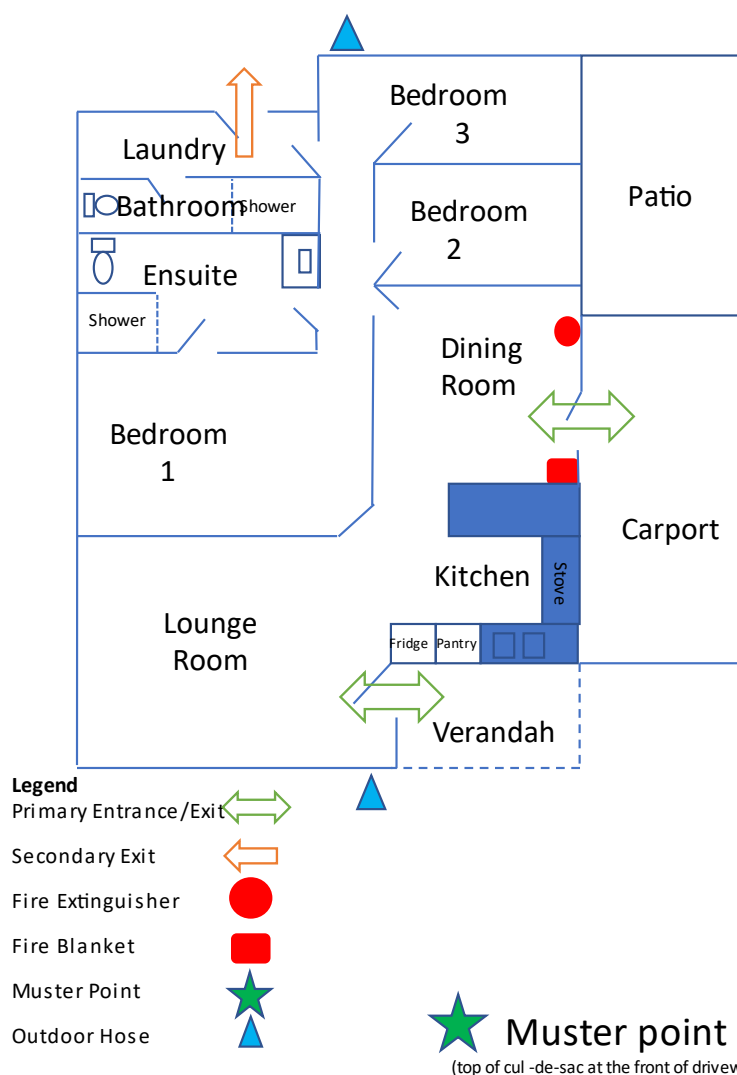

In Case of Fire:

- All guests to exit the house immediately. Adults should take all children outside.
- Call emergency services on '000' once you have safely exited the house.
- Assemble in the driveway near the footpath. Do not go back into the house.
- Follow all instructions by emergency personnel.

e

- A. Property Manager Contact Ray White Shark Bay
Name Debbie Byett Mobile: 0448 753 314
- B. State Emergency Service: 132 500 or mobile: 0417 097 330

4. USEFUL SOURCES OF INFORMATION:

In the event of a fire, cyclone or evacuation information may be broadcast from the following sources:

ABC Radio 846am

ABC RN: 107.5FM

DEPARTMENT OF FIRE AND EMERGENCY SERVICES – www.dfes.wa.gov.au

13 DFES (13 33 37)

5. CYCLONES:

The Bureau of Meteorology issues cyclone advice to the public through a Cyclone Watch and Cyclone Warning – www.bom.gov.au/cyclone The Department of Fire and Emergency Services then issues Community Alerts to keep people informed and safe - www.dfes.wa.gov.au. The Alert System changes to reflect the increasing risk to your life and advises what you need to do before, during and after a cyclone.

CYCLONE WATCH is used when damaging winds are expected to affect communities within 48 hours.

CYCLONE ALERT is used when damaging winds are likely to affect communities within 24 hours. DFES then issues the following cyclone alerts:

BLUE ALERT Get ready for a cyclone. You need to start preparing for cyclonic weather.

YELLOW ALERT Take action and get ready to shelter from a cyclone. You need to prepare for the arrival of a cyclone.

RED ALERT Take shelter immediately. You need to go to shelter immediately.

ALL CLEAR The cyclone has passed but take care. Wind and storm surge dangers have passed but you need to take care to avoid dangers caused by any damage.

6. USEFUL CONTACT INFORMATION (NOT FOR EMERGENCIES):

Silver Chain Health Centre – 9948 1400

Denham Police Station (for general enquiries) – 9948 1201

Shire of Shark Bay – 9948 1218


Ray White Shark Bay (Property Manager) – 9948 1323

Appendix A: Location of Fire Extinguisher and Fire Blanket

A 2.5kg Fire Extinguisher has been installed and a Fire Blanket has been installed to current legislative requirements by a fully qualified service technician in the locations as per the fire plan. Signage is as per legislative requirements.



Additional Photos 2025

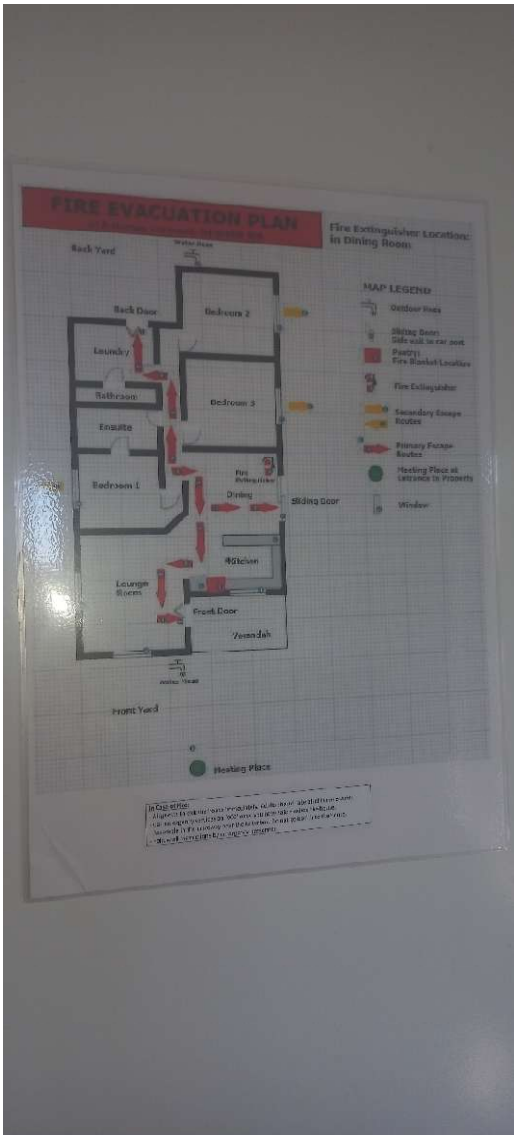

Fire evacuation plan installed and fire extinguisher installed



Fire blanket installed